

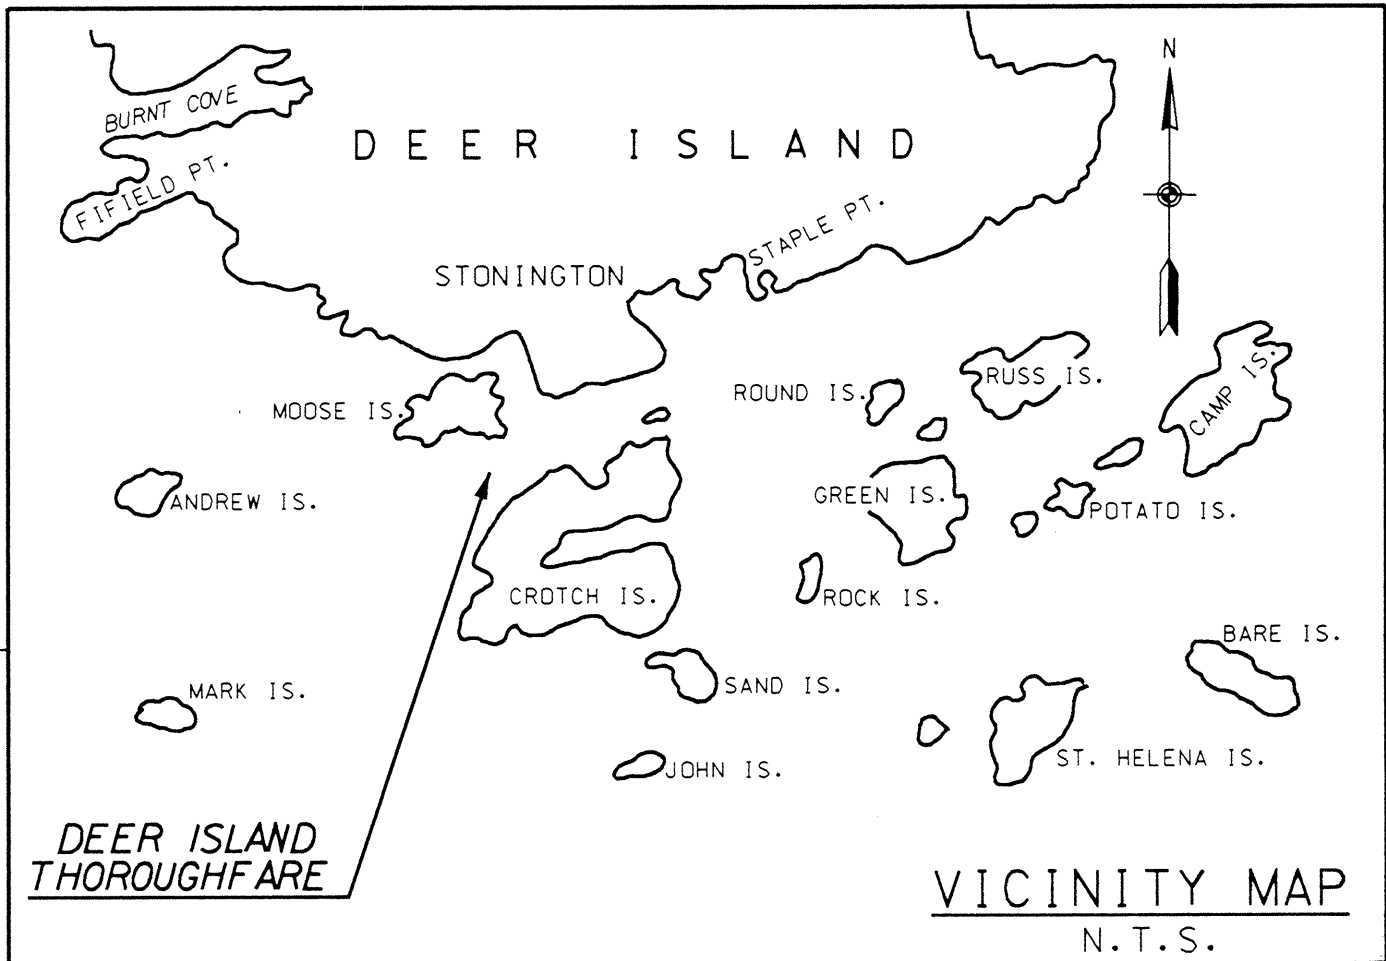


INDEX OF NAVIGATION AIDS			
NO.	DATE	STATE PLANE COORDINATES	GEOGRAPHIC POSITION
RN-24	10/02/91	N 113964.00 E 452421.00	44° - 08' - 45.1"N 68° - 40' - 52.6"W
GC-23	10/02/91	N 114193.00 E 453124.00	44° - 08' - 47.3"N 68° - 40' - 42.9"W

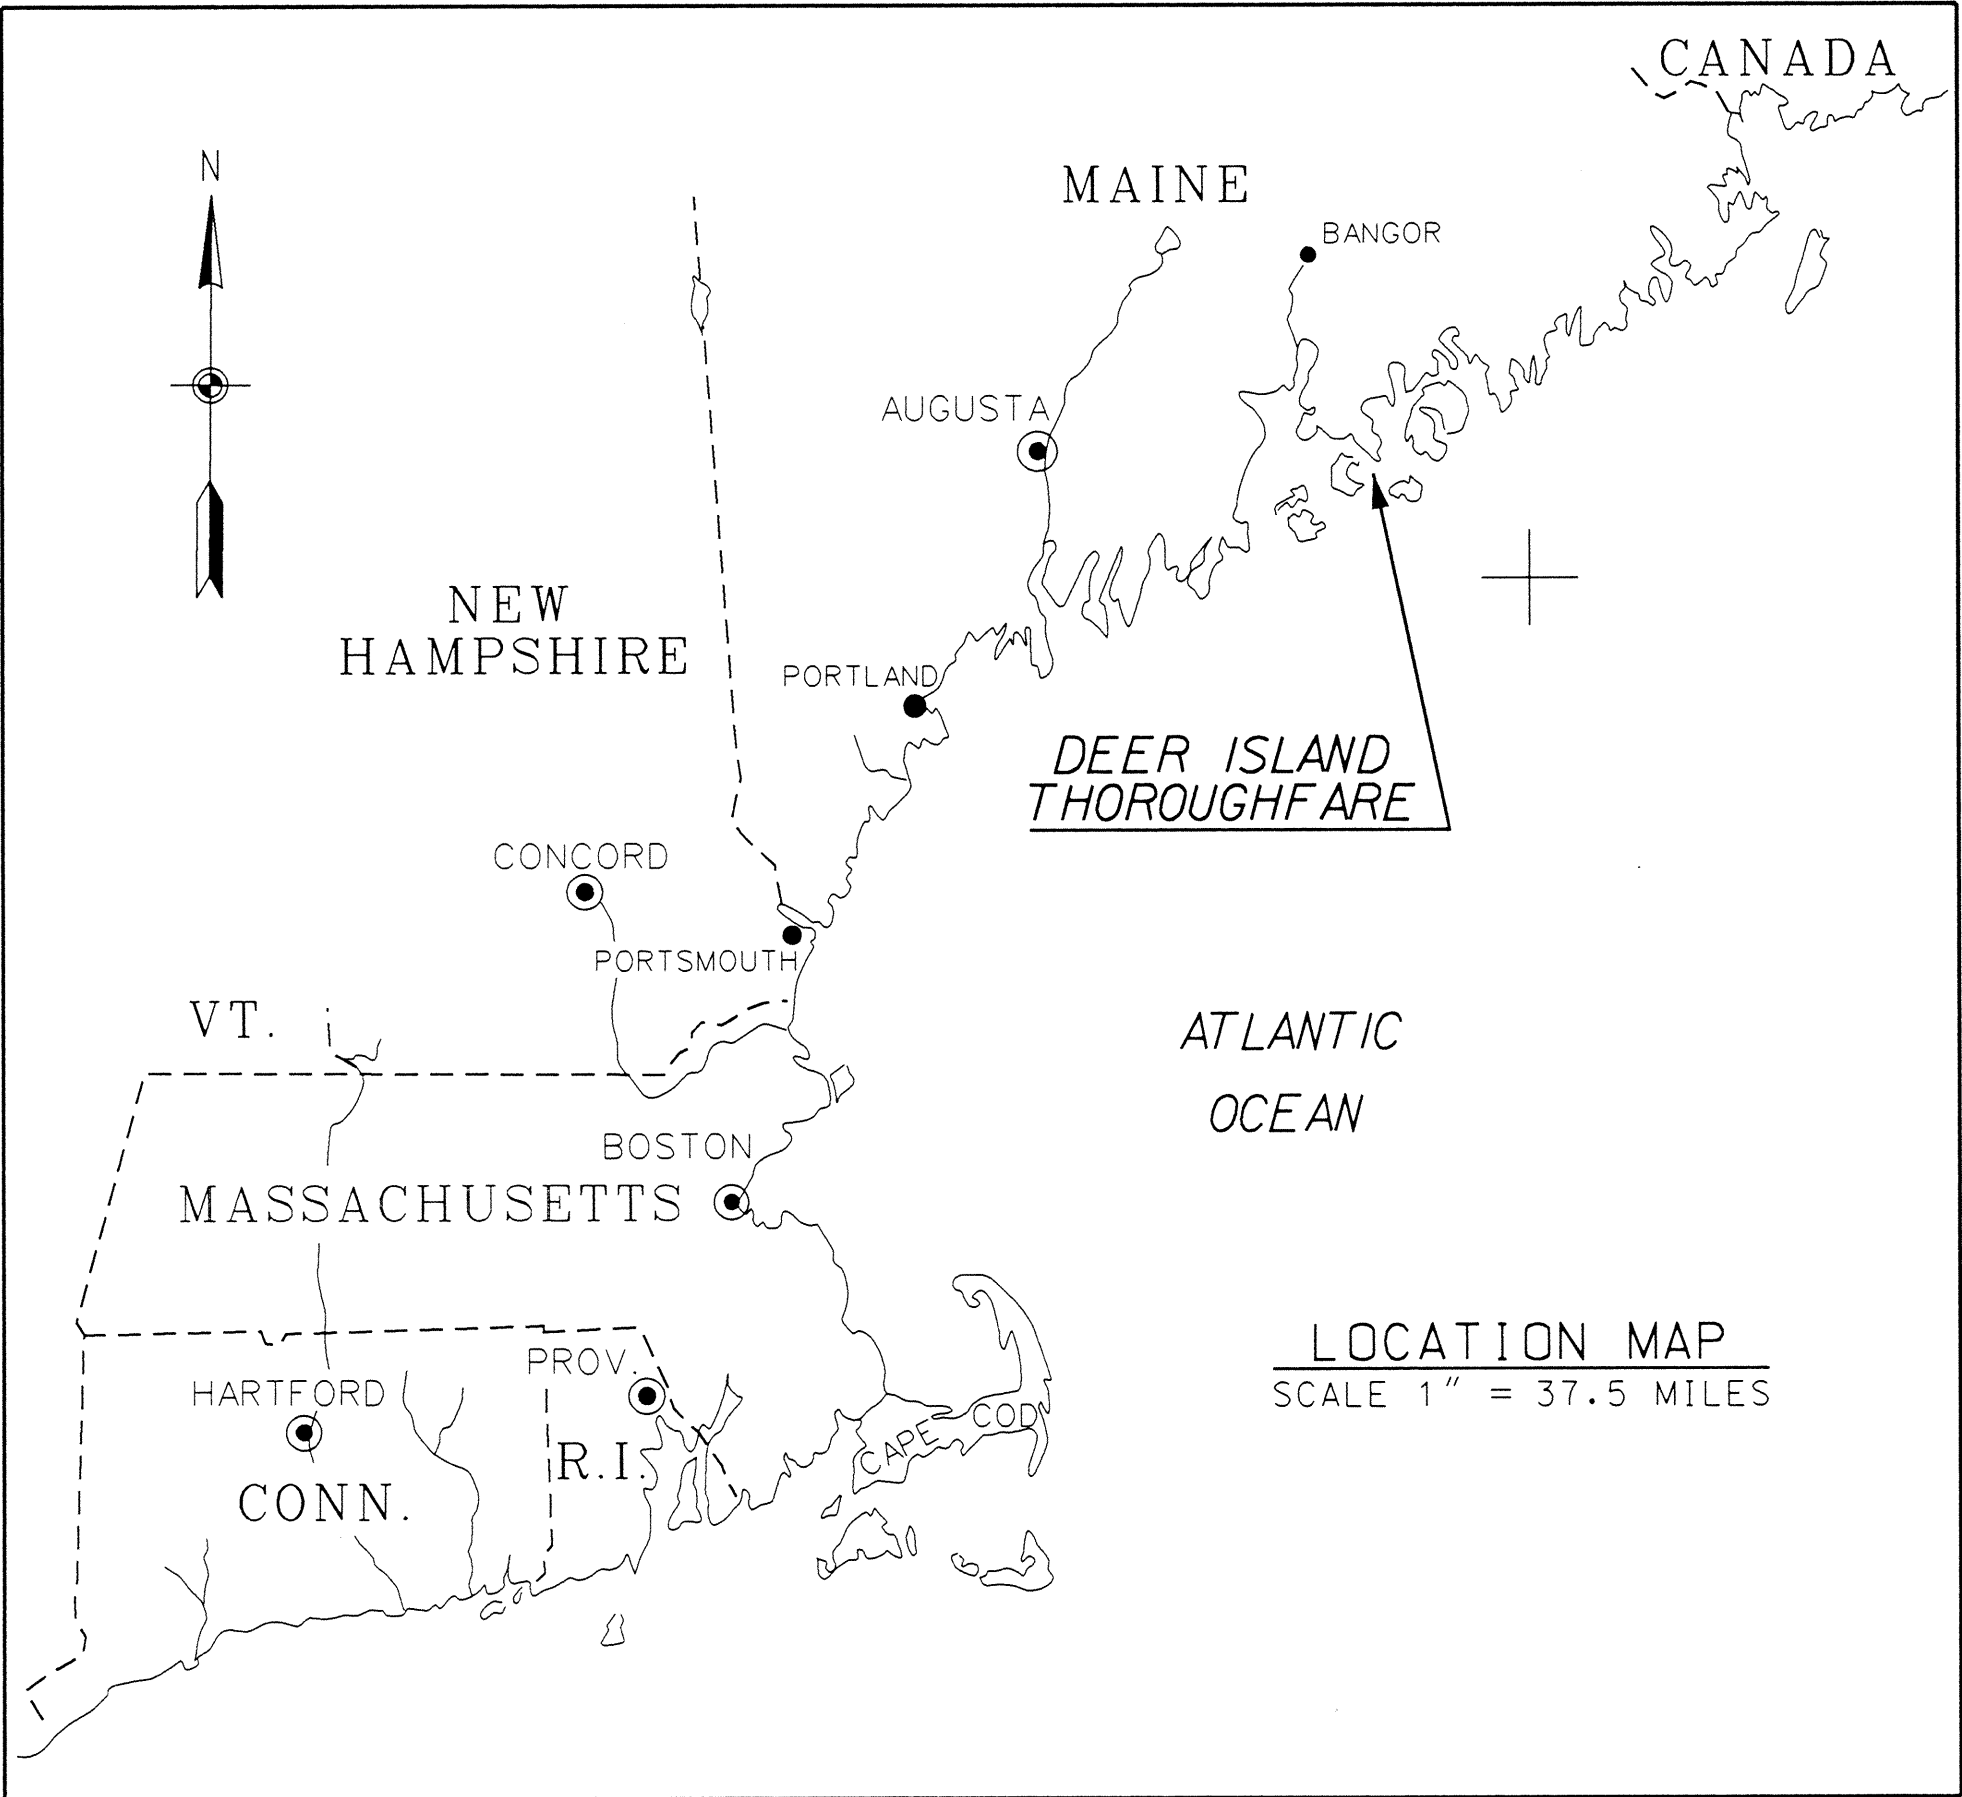

- GENERAL NOTES:**
1. Soundings are in feet and tenths and are referred to the Plane of Mean Low Water (M.L.W.).
 2. Topography from N.O.A. Chart 13313.
 3. Bench Mark Data: B.M. #1 (1970) is a standard disk stamped "No. 1 1970" set on ledge approximately 69 feet northeast from northwest corner of Alley's building and 51.5 feet east of the centerline of a road leading to Alley's dock. Elevation is 19.58 feet above M.L.W.
 4. Coordinates are on the Transverse Mercator System for the state of Maine (East Zone) and N.A.D. 1927.
 5. The sounding information depicted on this map represents the SHOALEST soundings of those obtained from hydrographic surveys conducted during October of 1991.
 6. The information depicted on this map represents the results of surveys made on the dates indicated and can only be considered as indicating the general conditions existing at that time.
 7. Field book: R & H 4394.
Depthsounder Roll: 91-149.
Survey by: A. Hey and party.
See N.O.A. Chart 13313.

PLAN
SCALE: 1" = 100'

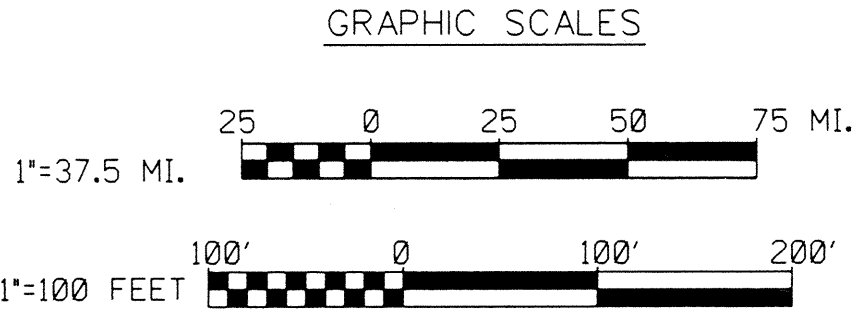

SIGNATURE AFFIXED BELOW INDICATES OFFICIAL RECOMMENDATION AND APPROVAL OF ALL DRAWINGS IN THIS SET

APPROVED: *[Signature]* PE 12/6/93
DATE: July 1994
CADD NO: deer.dgn

DIRECTOR OF ENGINEERING
U.S. Army Corps of Engineers
Waltham, Massachusetts

SYMBOLS		REVISIONS		DATE		APPROVED	
U.S. ARMY CORPS OF ENGINEERS NEW ENGLAND DIVISION WALTHAM, MASSACHUSETTS		DESIGNED BY: <i>[Signature]</i> DRAWN BY: <i>[Signature]</i> REVIEWED BY: <i>[Signature]</i> SUBMITTED BY: <i>[Signature]</i> CHIEF COAST. ENG./SUR. BRANCH APPROVAL RECOMMENDED: <i>[Signature]</i> CHIEF DESIGN DIVISION		DEER ISLAND THOROUGHFARE MAINE CONDITION SURVEY 15-FOOT CHANNEL		SOLICITATION NUMBER: DRAWING CODE: 2412	
SCALE: As Shown		DATE: July 1994		CADD NO: deer.dgn		SHEET 1 OF 1	